


This information is for environmental review purposes only.

- Milepost
- Centerline
- Bore Location
- No Change
- Surveyed Wetland
- Surveyed Waterbody

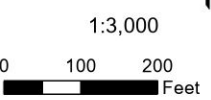


Proposed Project Modifications

V58


Page 1 of 6



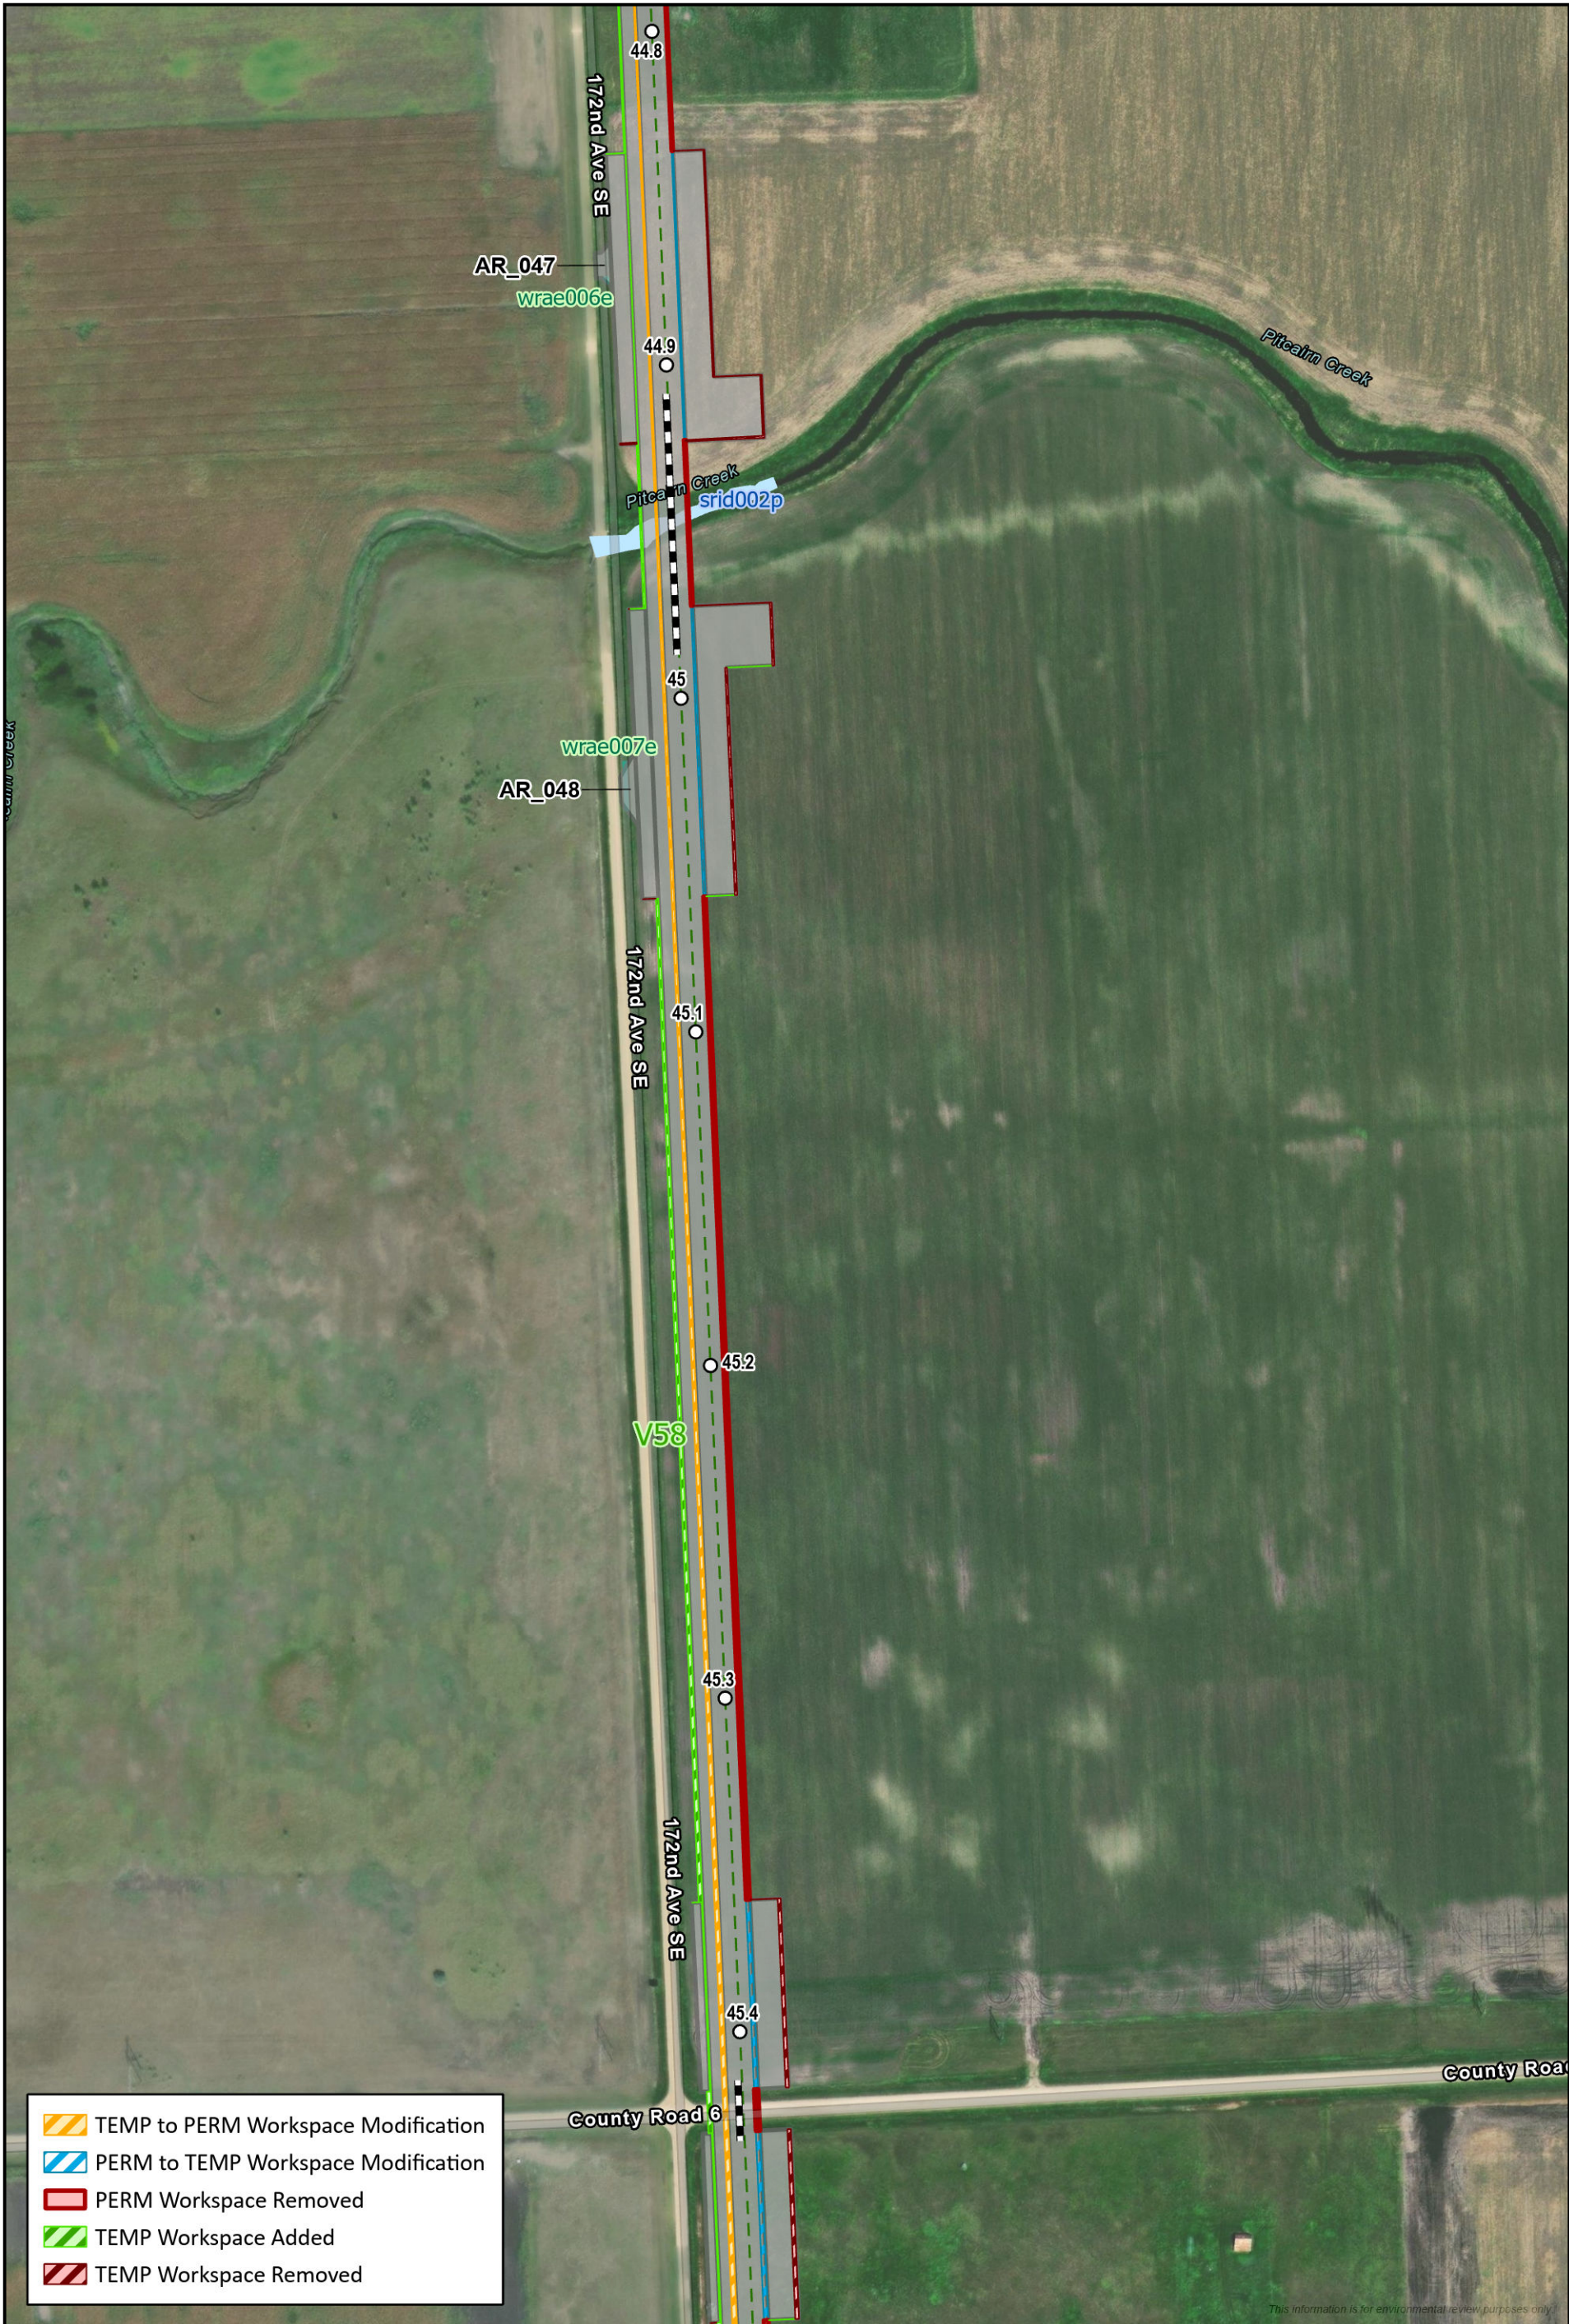

- TEMP to PERM Workspace Modification
- PERM to TEMP Workspace Modification
- PERM Workspace Removed
- TEMP Workspace Added
- TEMP Workspace Removed

- Milepost
- No Change
- Centerline
- Surveyed Wetland
- Bore Location
- Surveyed Waterbody

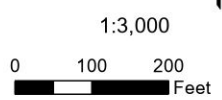

Proposed Project Modifications

V58

Page 2 of 6






- TEMP to PERM Workspace Modification
- PERM to TEMP Workspace Modification
- PERM Workspace Removed
- TEMP Workspace Added
- TEMP Workspace Removed

- Milepost
- Centerline
- Bore Location

- No Change
- Surveyed Wetland

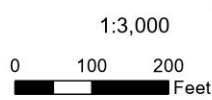

Proposed Project Modifications

V58


Page 3 of 6





- TEMP to PERM Workspace Modification
- PERM to TEMP Workspace Modification
- PERM Workspace Removed
- TEMP Workspace Added
- TEMP Workspace Removed

- Milepost
- No Change
- Centerline
- Surveyed Wetland
- Bore Location

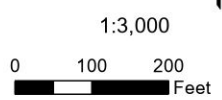

Proposed Project Modifications

V58


Page 4 of 6





- TEMP to PERM Workspace Modification
- PERM to TEMP Workspace Modification
- PERM Workspace Removed
- TEMP Workspace Added
- TEMP Workspace Removed

- Milepost
- Centerline
- Bore Location
- No Change
- Surveyed Wetland

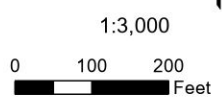

Proposed Project Modifications

V58

Page 5 of 6





This information is for environmental review purposes only.

○ Milepost	▭ No Change
— Centerline	▭ Surveyed Wetland
▬ Bore Location	▭ Surveyed Waterbody

1:3,000

0 100 200 Feet



Proposed Project Modifications

V58

Page 6 of 6





This information is for environmental review purposes only.

TEMP Workspace Added	No Change
Milepost	Surveyed Waterbody
Centerline	
Bore Location	

1:1,000

0 100 200
Feet

Proposed Project Modifications

V62

