

This information is for environmental review purposes only.



TEMP Workspace Added	North Country Trail - Public
Milepost	No Change
Centerline	Surveyed Wetland
Bore Location	


1:1,000

0 100 200
Feet

Proposed Project Modifications

V41



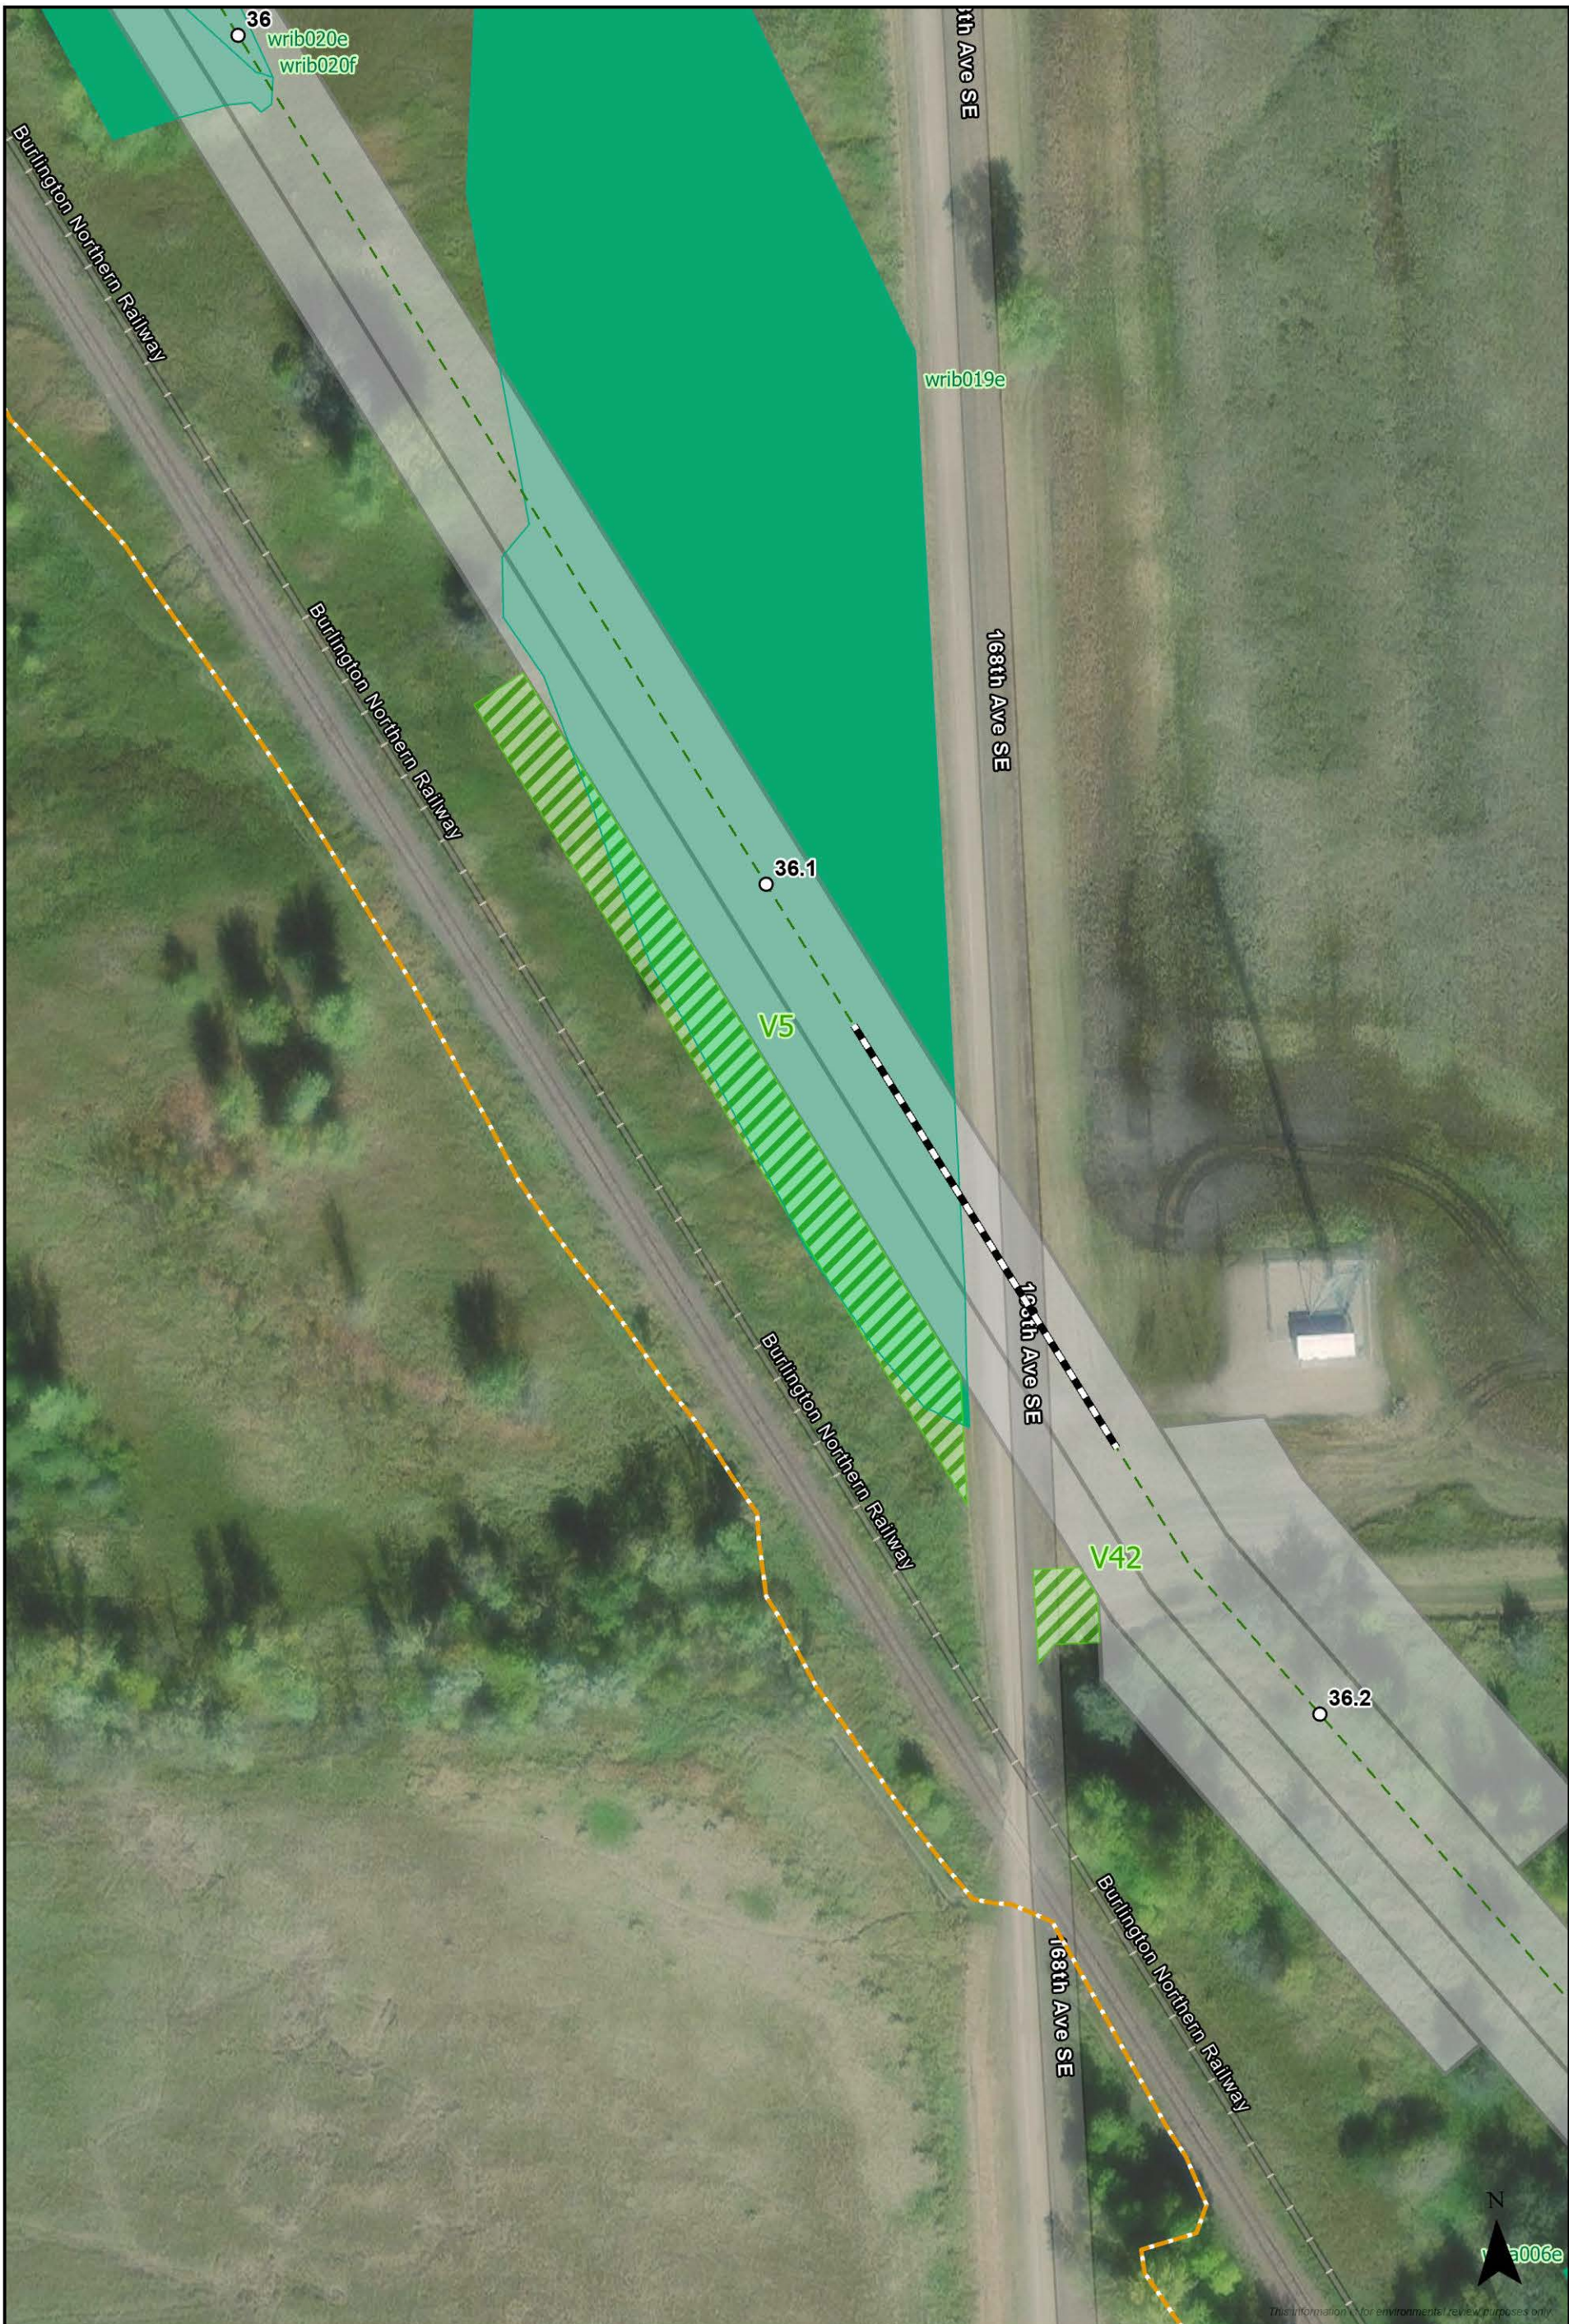

TEMP Workspace Added	North Country Trail - Public
Milepost	Surveyed Wetland
Centerline	No Change
Bore Location	


1:1,000

0 100 200
Feet







Proposed Project Modifications

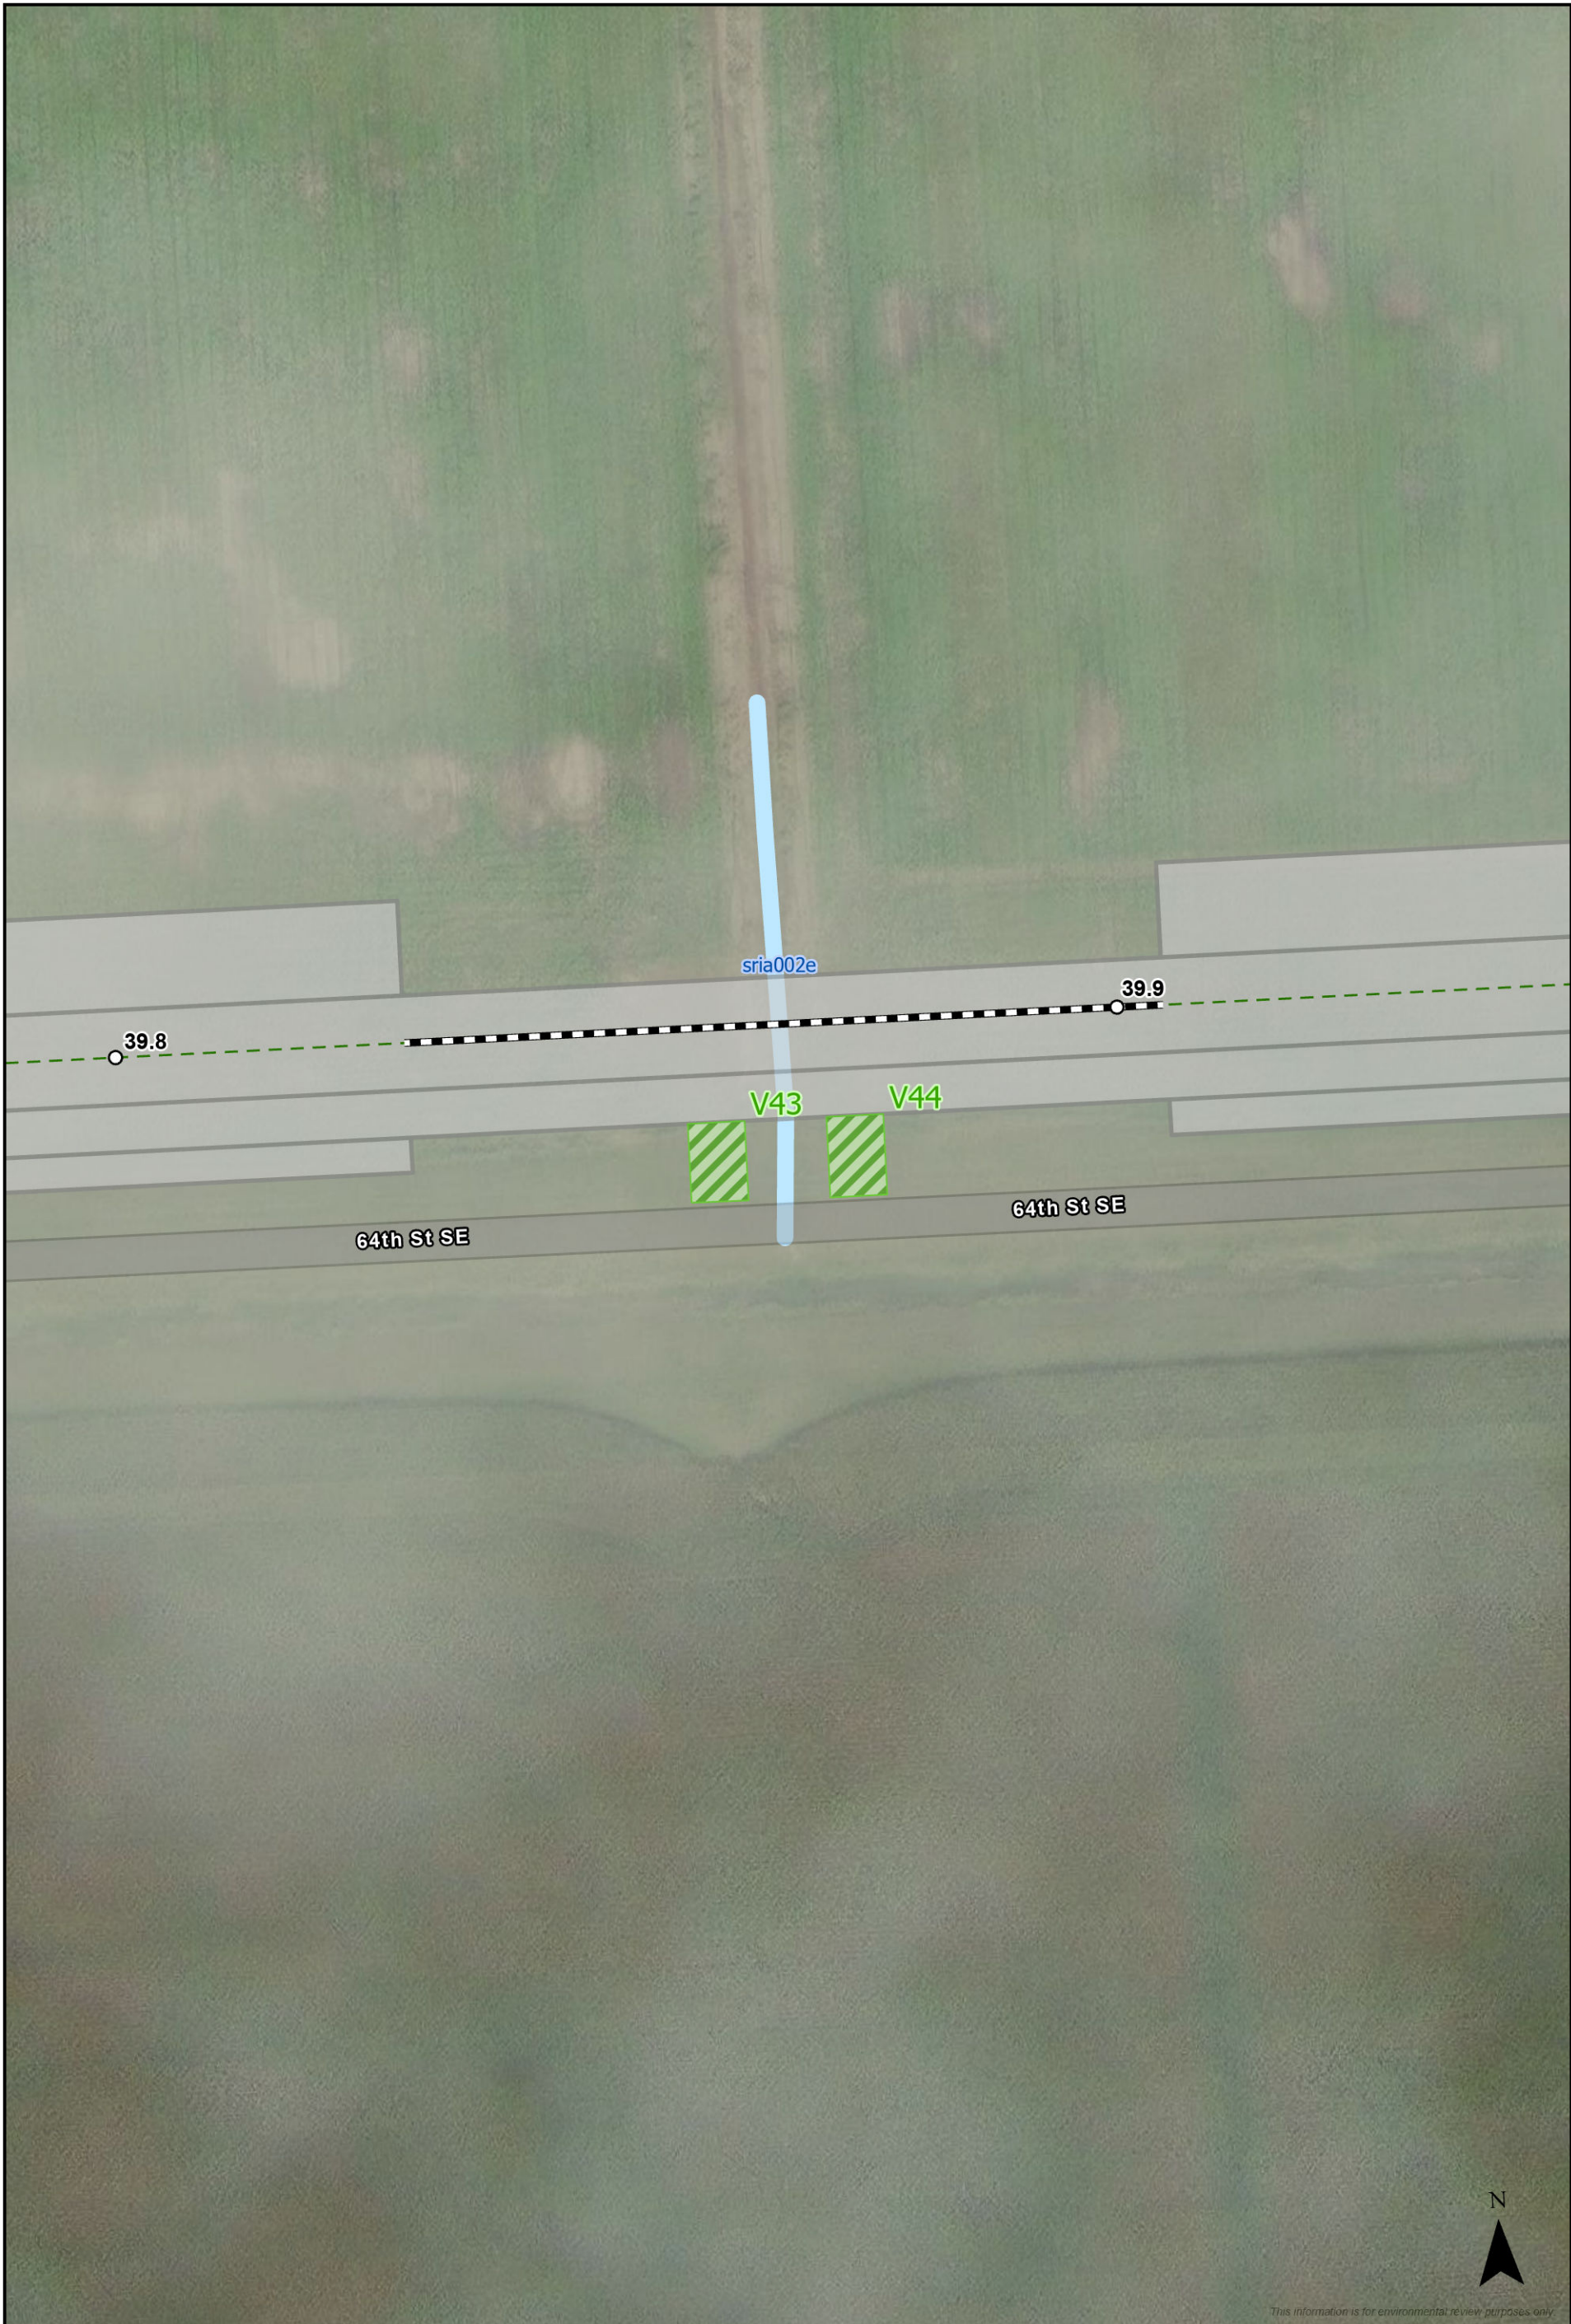V5 and V42




 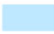


This information is for environmental review purposes only.



 TEMP Workspace Added	 Bore Location
 Milepost	 Surveyed Waterbody
 Centerline	 No Change

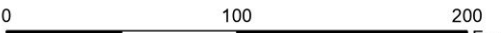1:1,000

0 100 200
 Feet

Proposed Project Modifications

V43 and V44







 TEMP Workspace Added

This information is for environmental review purposes only.

-  Milepost
-  Centerline
-  Bore Location
-  No Change

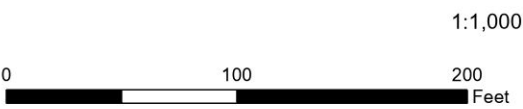

Proposed Project Modifications

V45





This information is for environmental review purposes only



TEMP Workspace Added	Bore Location
Milepost	No Change
Centerline	Surveyed Wetland

1:1,000

0 100 200
Feet

Proposed Project Modifications

V51







- PERM Workspace Added
- PERM Workspace Removed
- PERM to TEMP Workspace Modification
- TEMP Workspace Added
- TEMP Workspace Removed
- TEMP to PERM Workspace Modification



- Milepost
- No Change
- Centerline
- Surveyed Wetland
- Bore Location






Proposed Project Modifications

V57

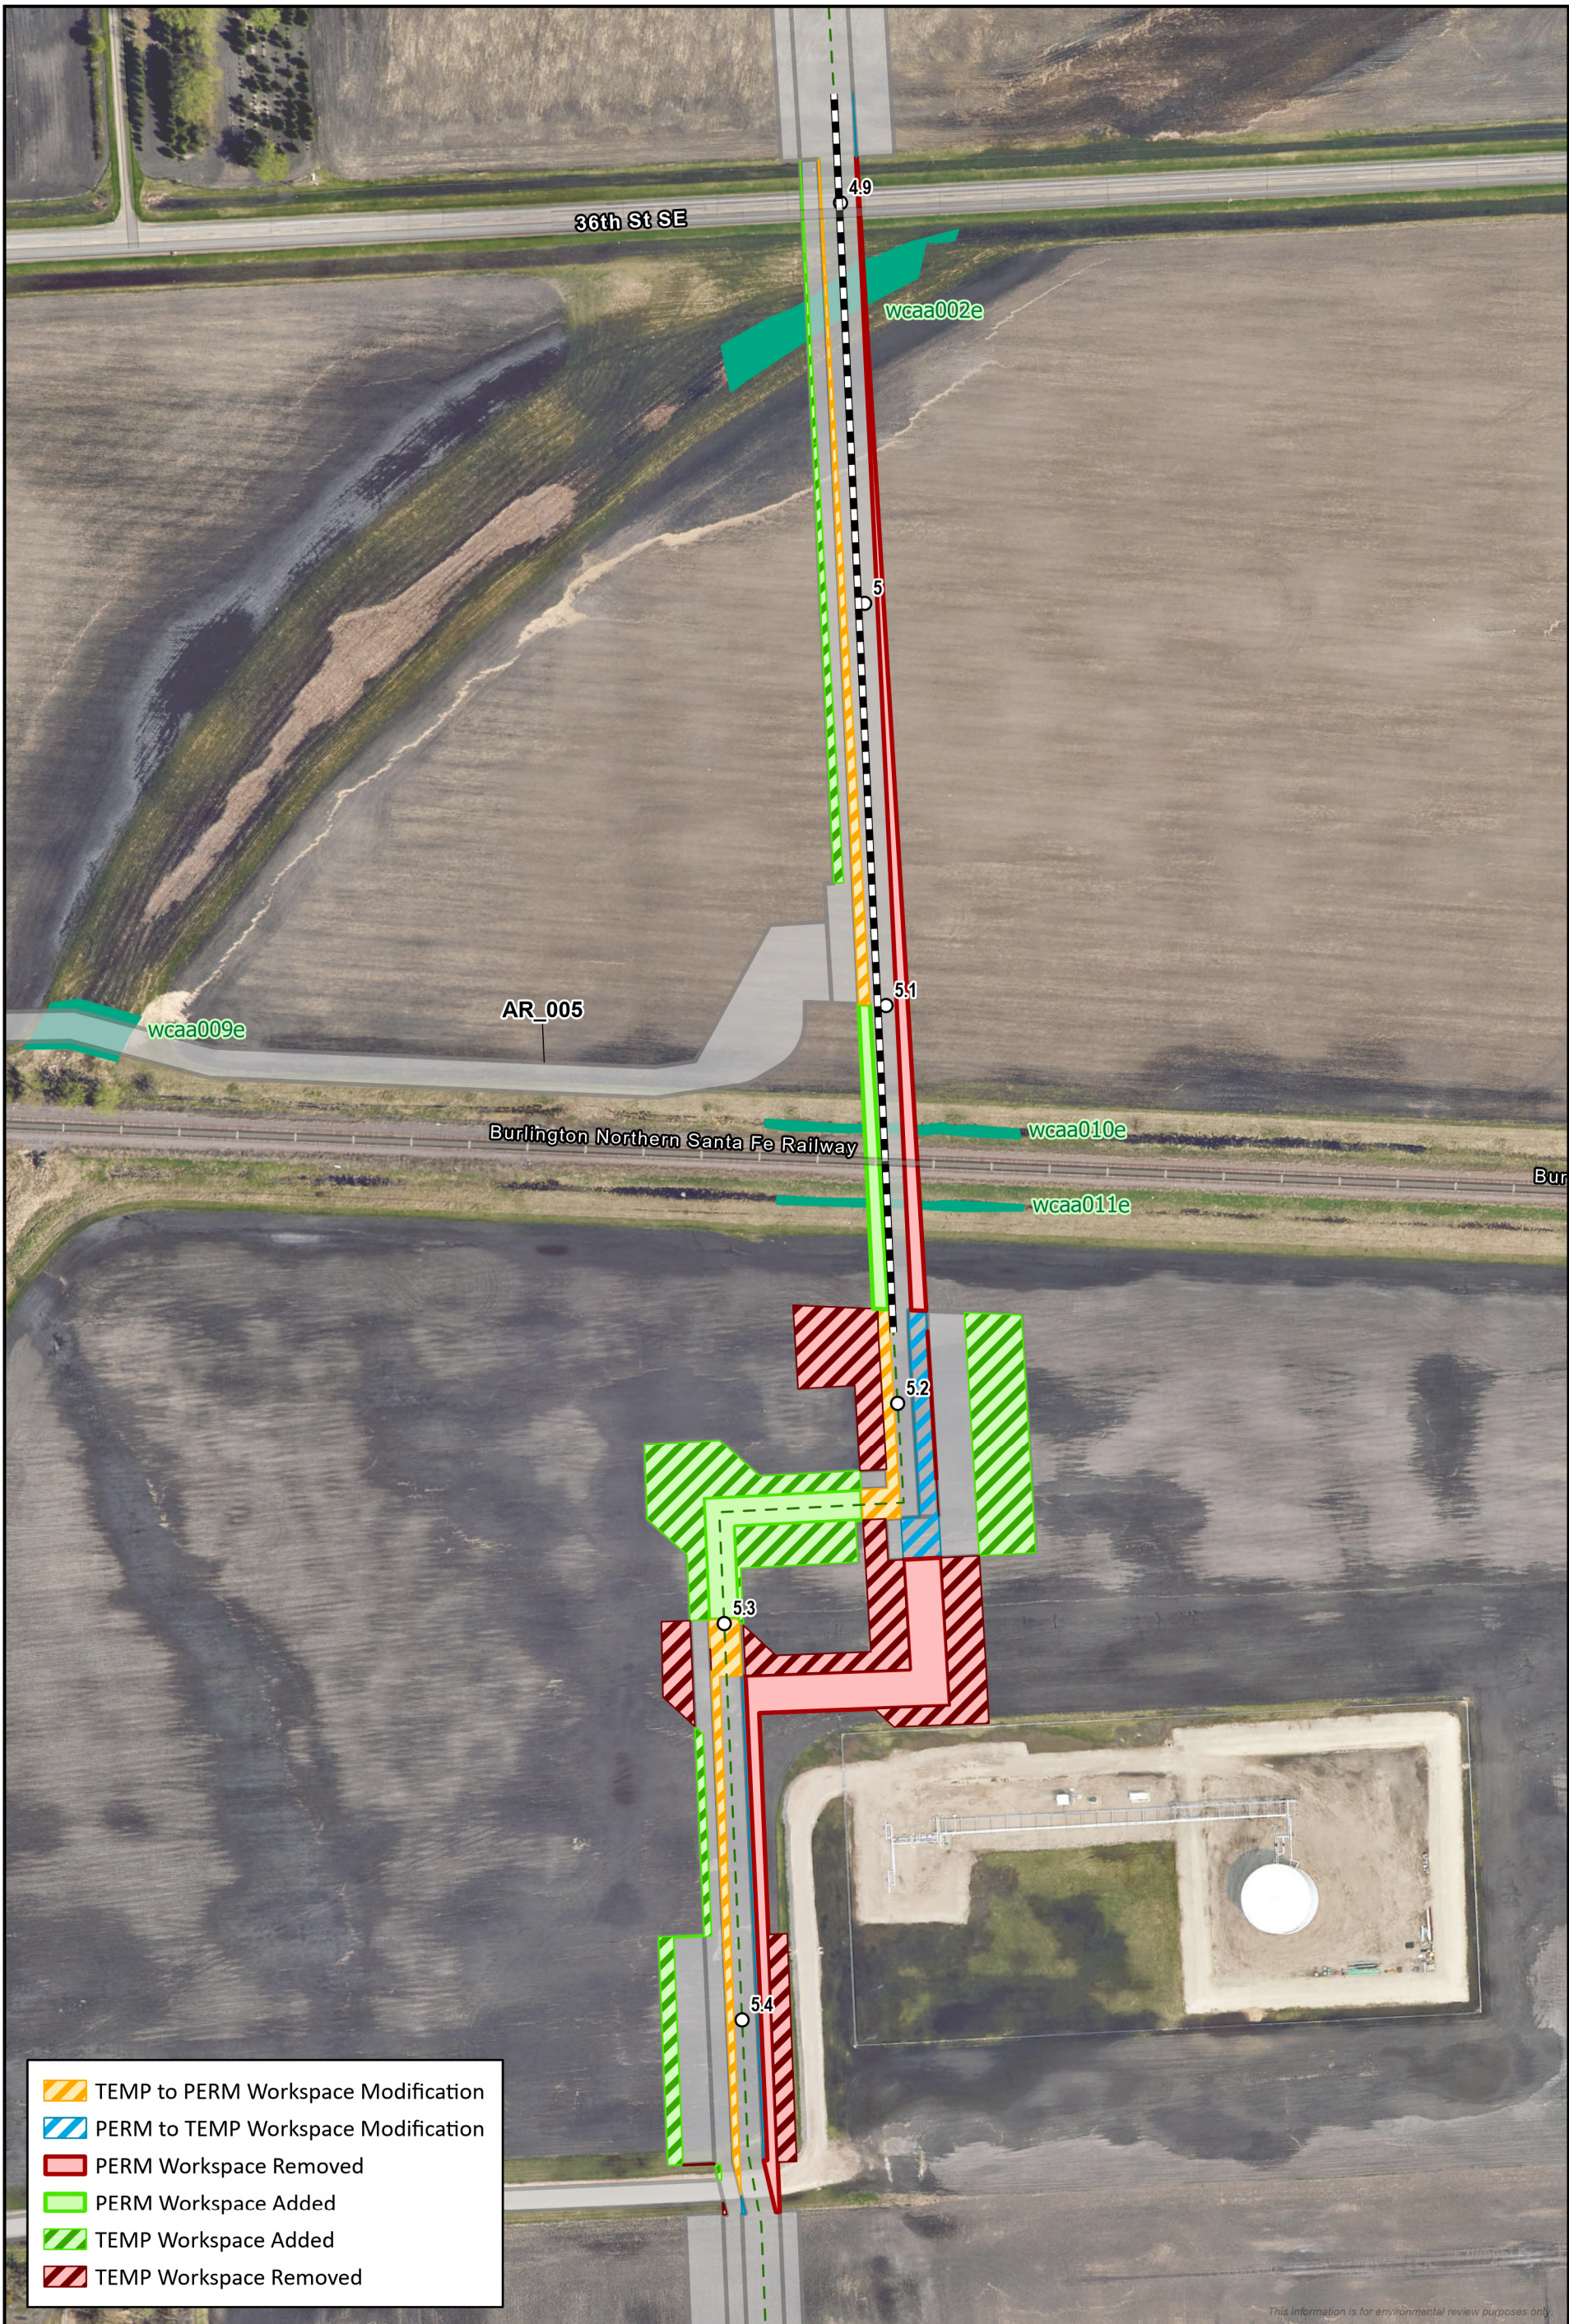

This information is for environmental review purposes only.

○ Milepost
 - - Centerline
 - Bore Location
 ■ Surveyed Wetland
 ■ Surveyed Waterbody


0 250 500 Feet

1:2,500

Proposed Project Modifications







V59

ERM





This information is for environmental review purposes only.

 TEMP to PERM Workspace Modification	 PERM Workspace Added
 PERM to TEMP Workspace Modification	 Milepost
	 Centerline
	 No Change

1:1,000

0 100 200 Feet

Proposed Project Modifications

V60

